


Партер -1.50
СГРАДА в УПИ I 1422 ЗП =
990,77 m2



СГРАДА в УПИ III 1512 ЗП =
559,36 m2
Партер -1.50

СГРАДА в УПИ II 1503 ЗП =
392,39 m2
Партер -1.50

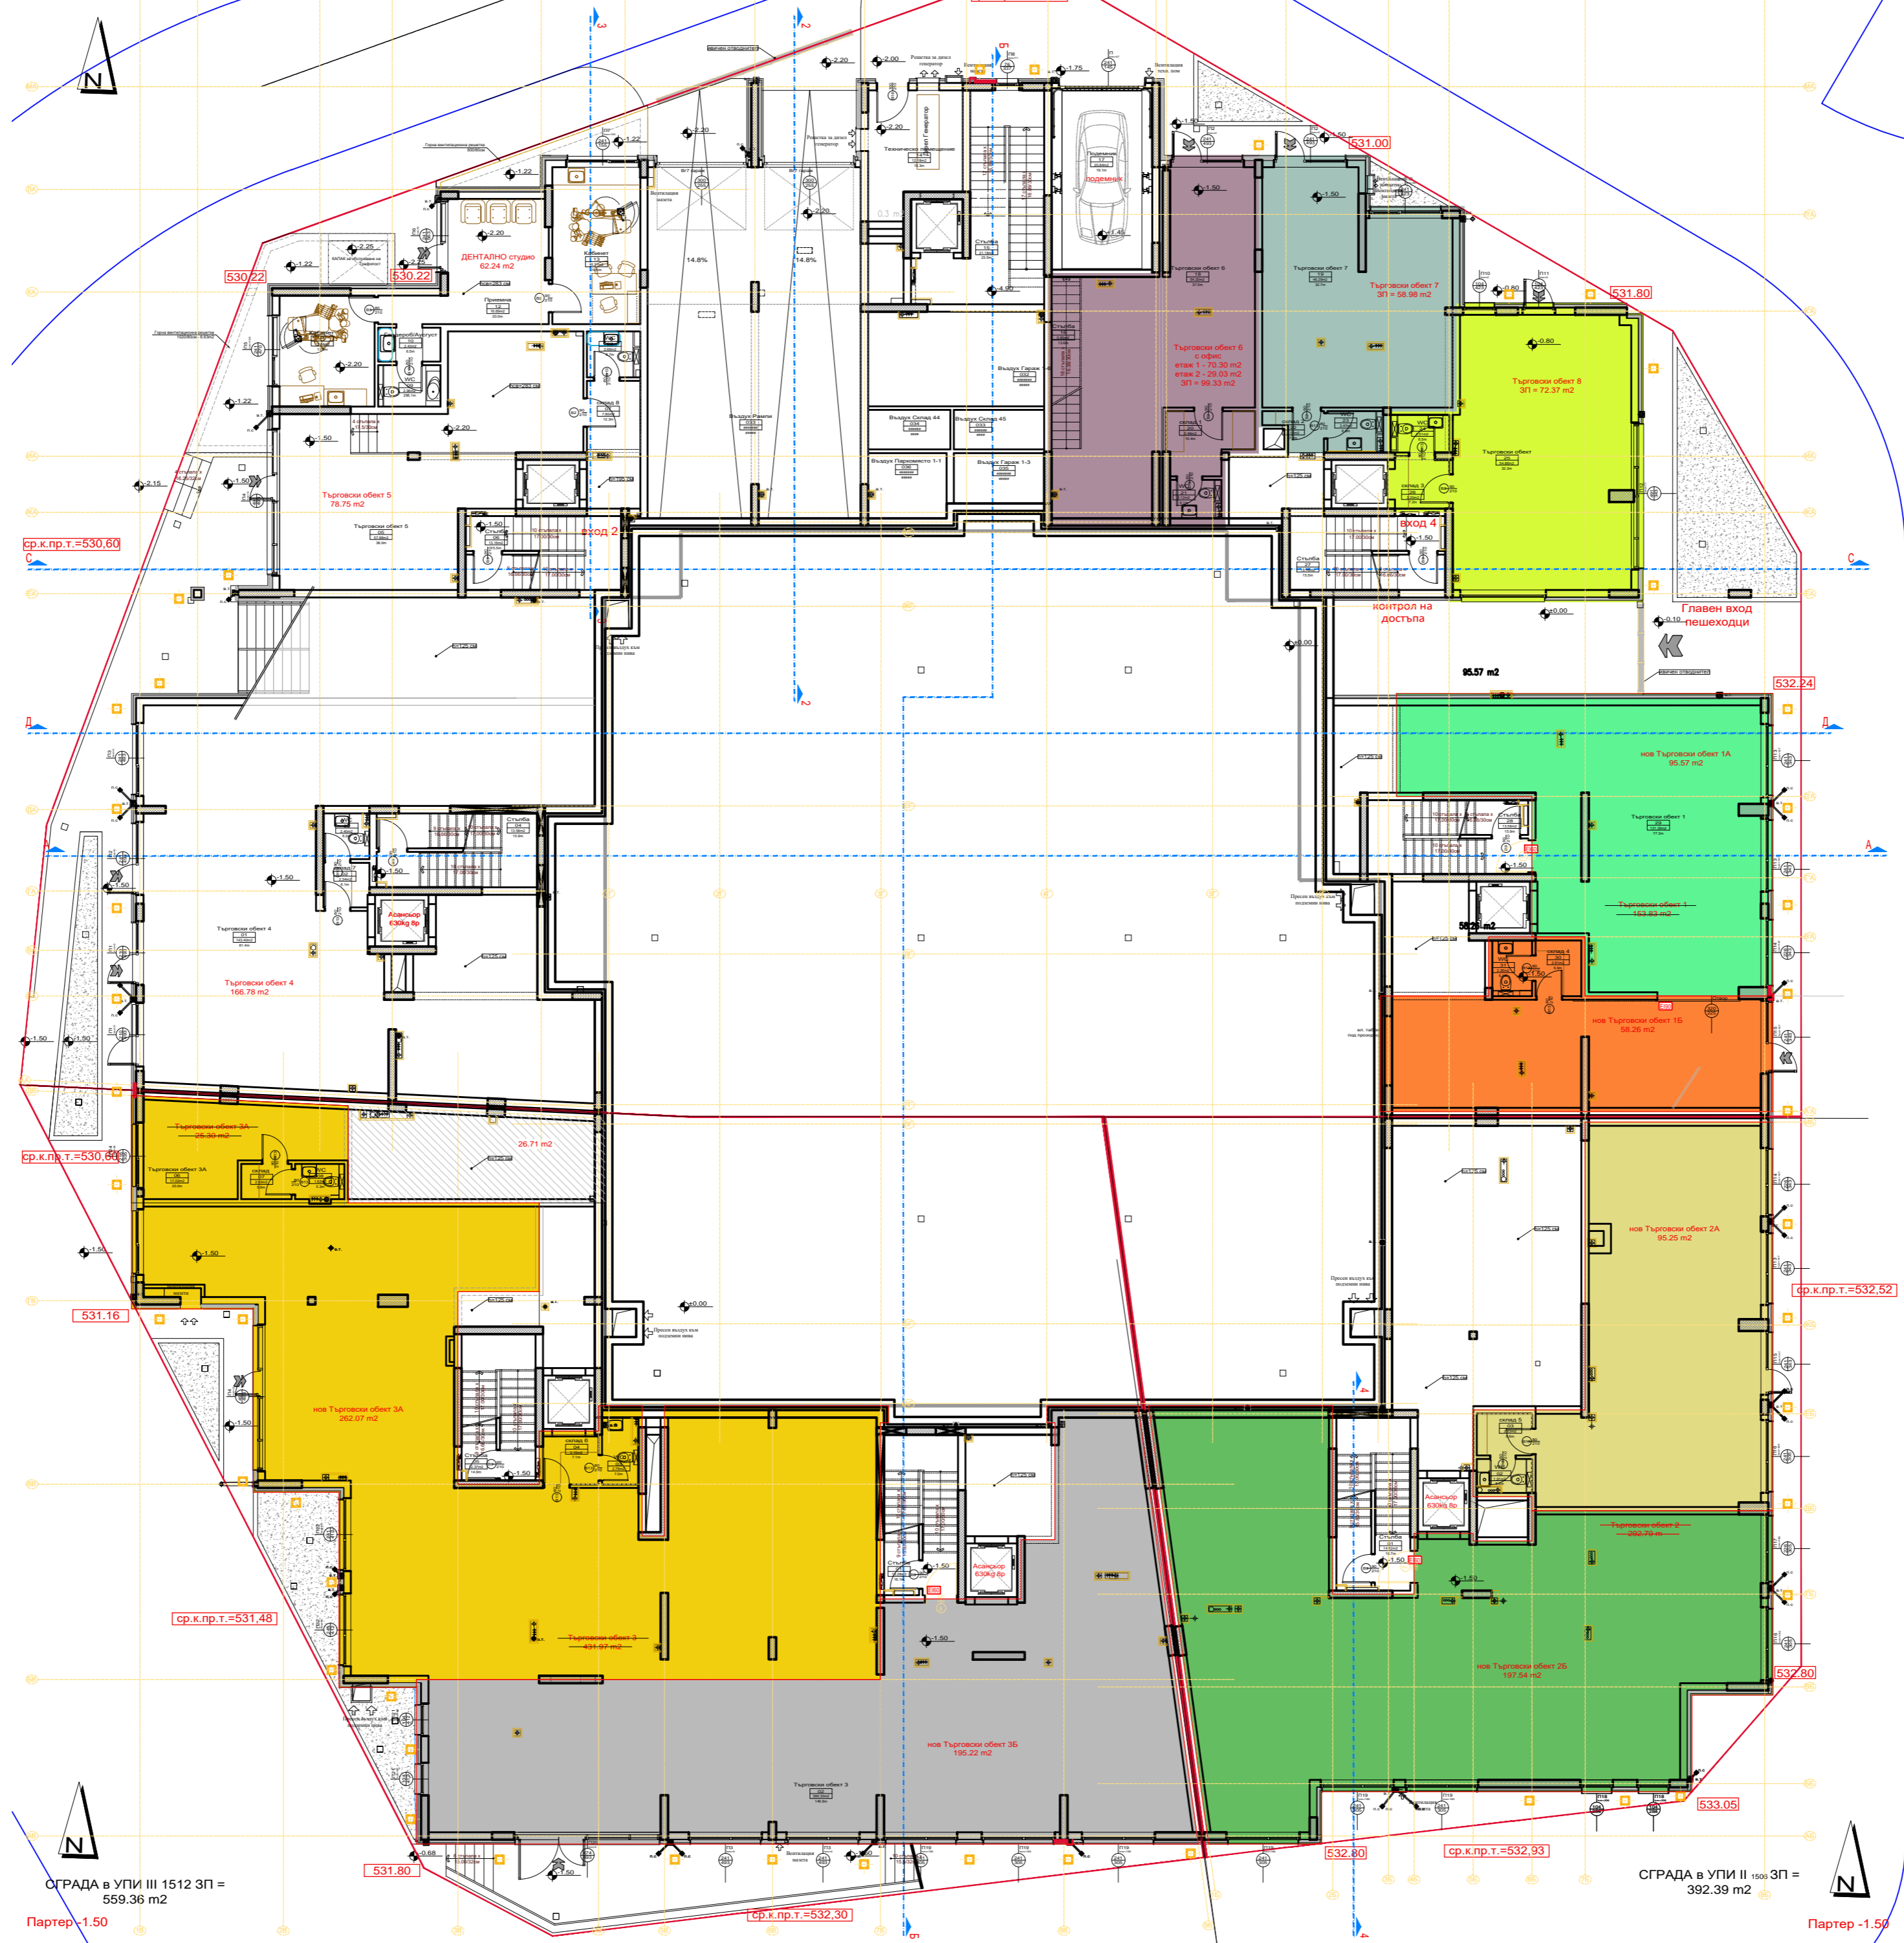